

COMUNE di BRANDIZZO

ORATORIO PARROCCHIALE
e
CINEMA-TEATRO

PROPRIETA'

BENEFICIO PARROCCHIALE

Benemerita

Dott. Ing. DOMENICO BILLY
Via S. Benigno N. 9
Telefono 21.727 - TORINO.
ing. Domenico Gery

COMUNE di BRANDIZZO TO
PLANIMETRIA Sc. 1: 750



Il Sindaco


*opporta la ditta ed in materia
di vendita di stoffe di tutta
orta 17/62 del 31-12-1962
avete fatto i adempimenti.*

125 FEB 1970


SINDACATO

Disegnato 1:100


CORPO NAZIONALE VIGILI DEL FUOCO
Comando Provinciale di Torino
FAVOREVOLE
CONDIZIONATO
alle prescrizioni di cui alla nota
N° 14/6/69 del 9/2/69
Il Comandante
(Dott. Ing. Giacomo Elifanti)
Elifanti

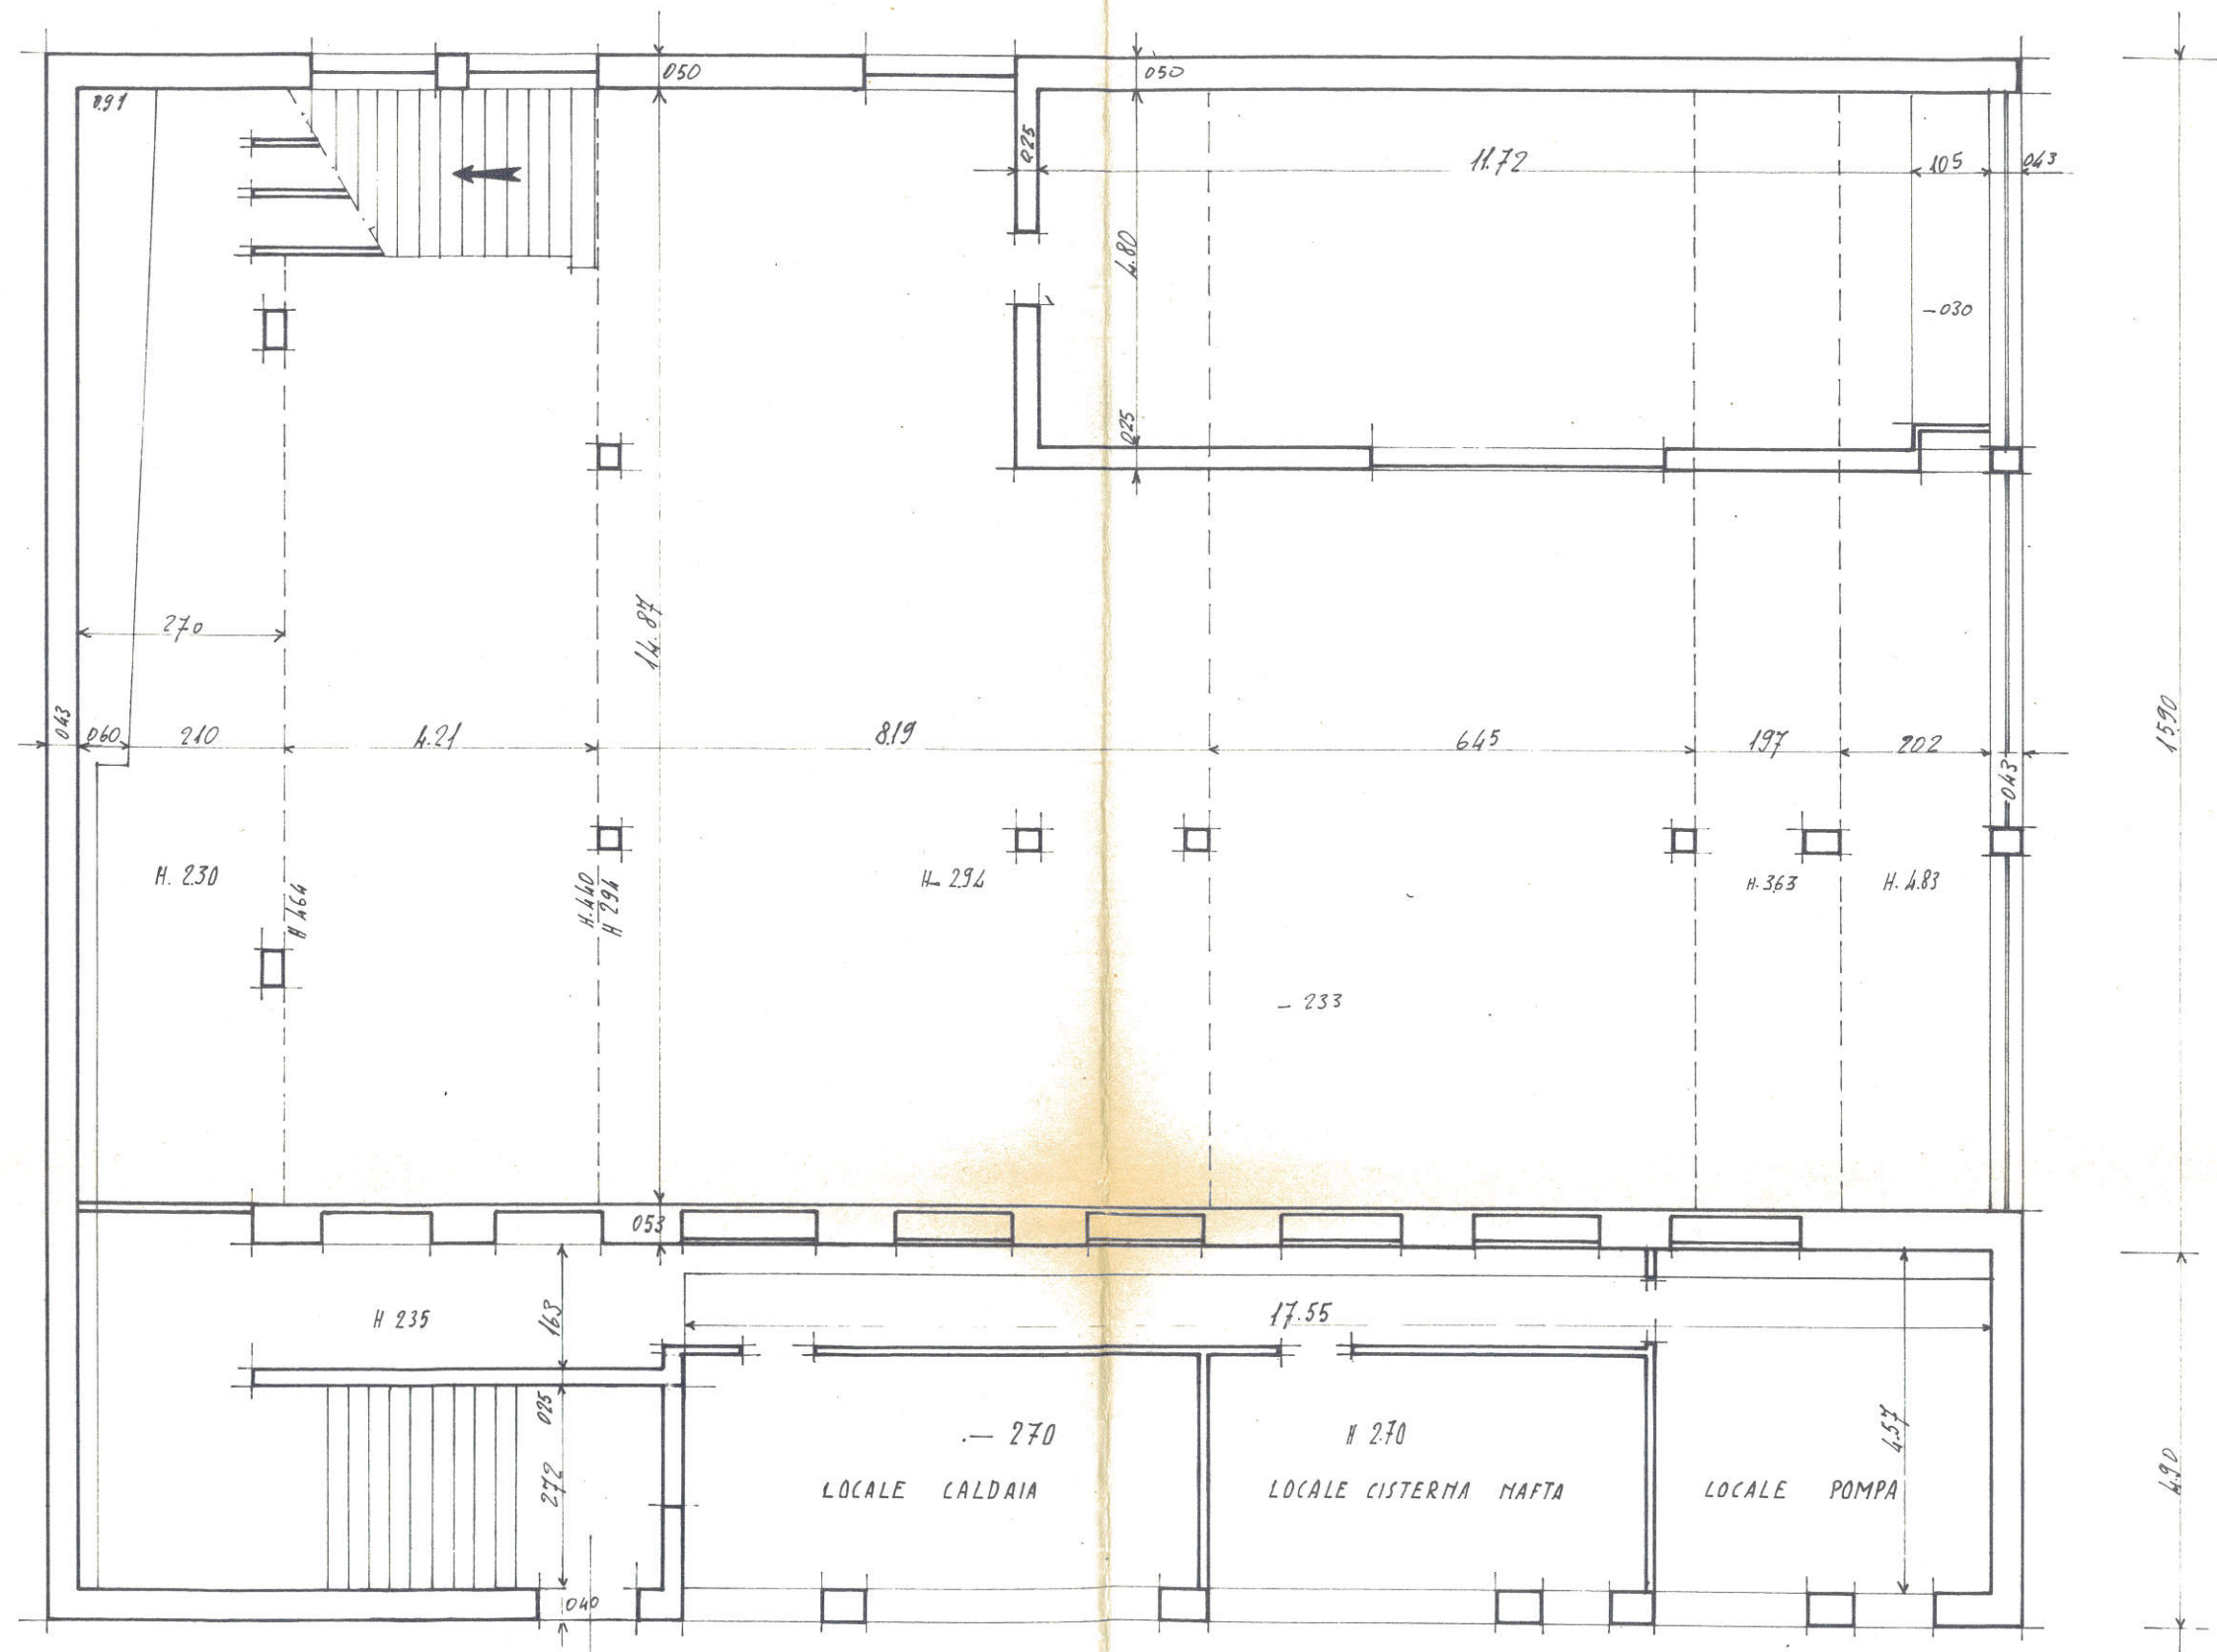


PIANTA PIANO RIALZATO

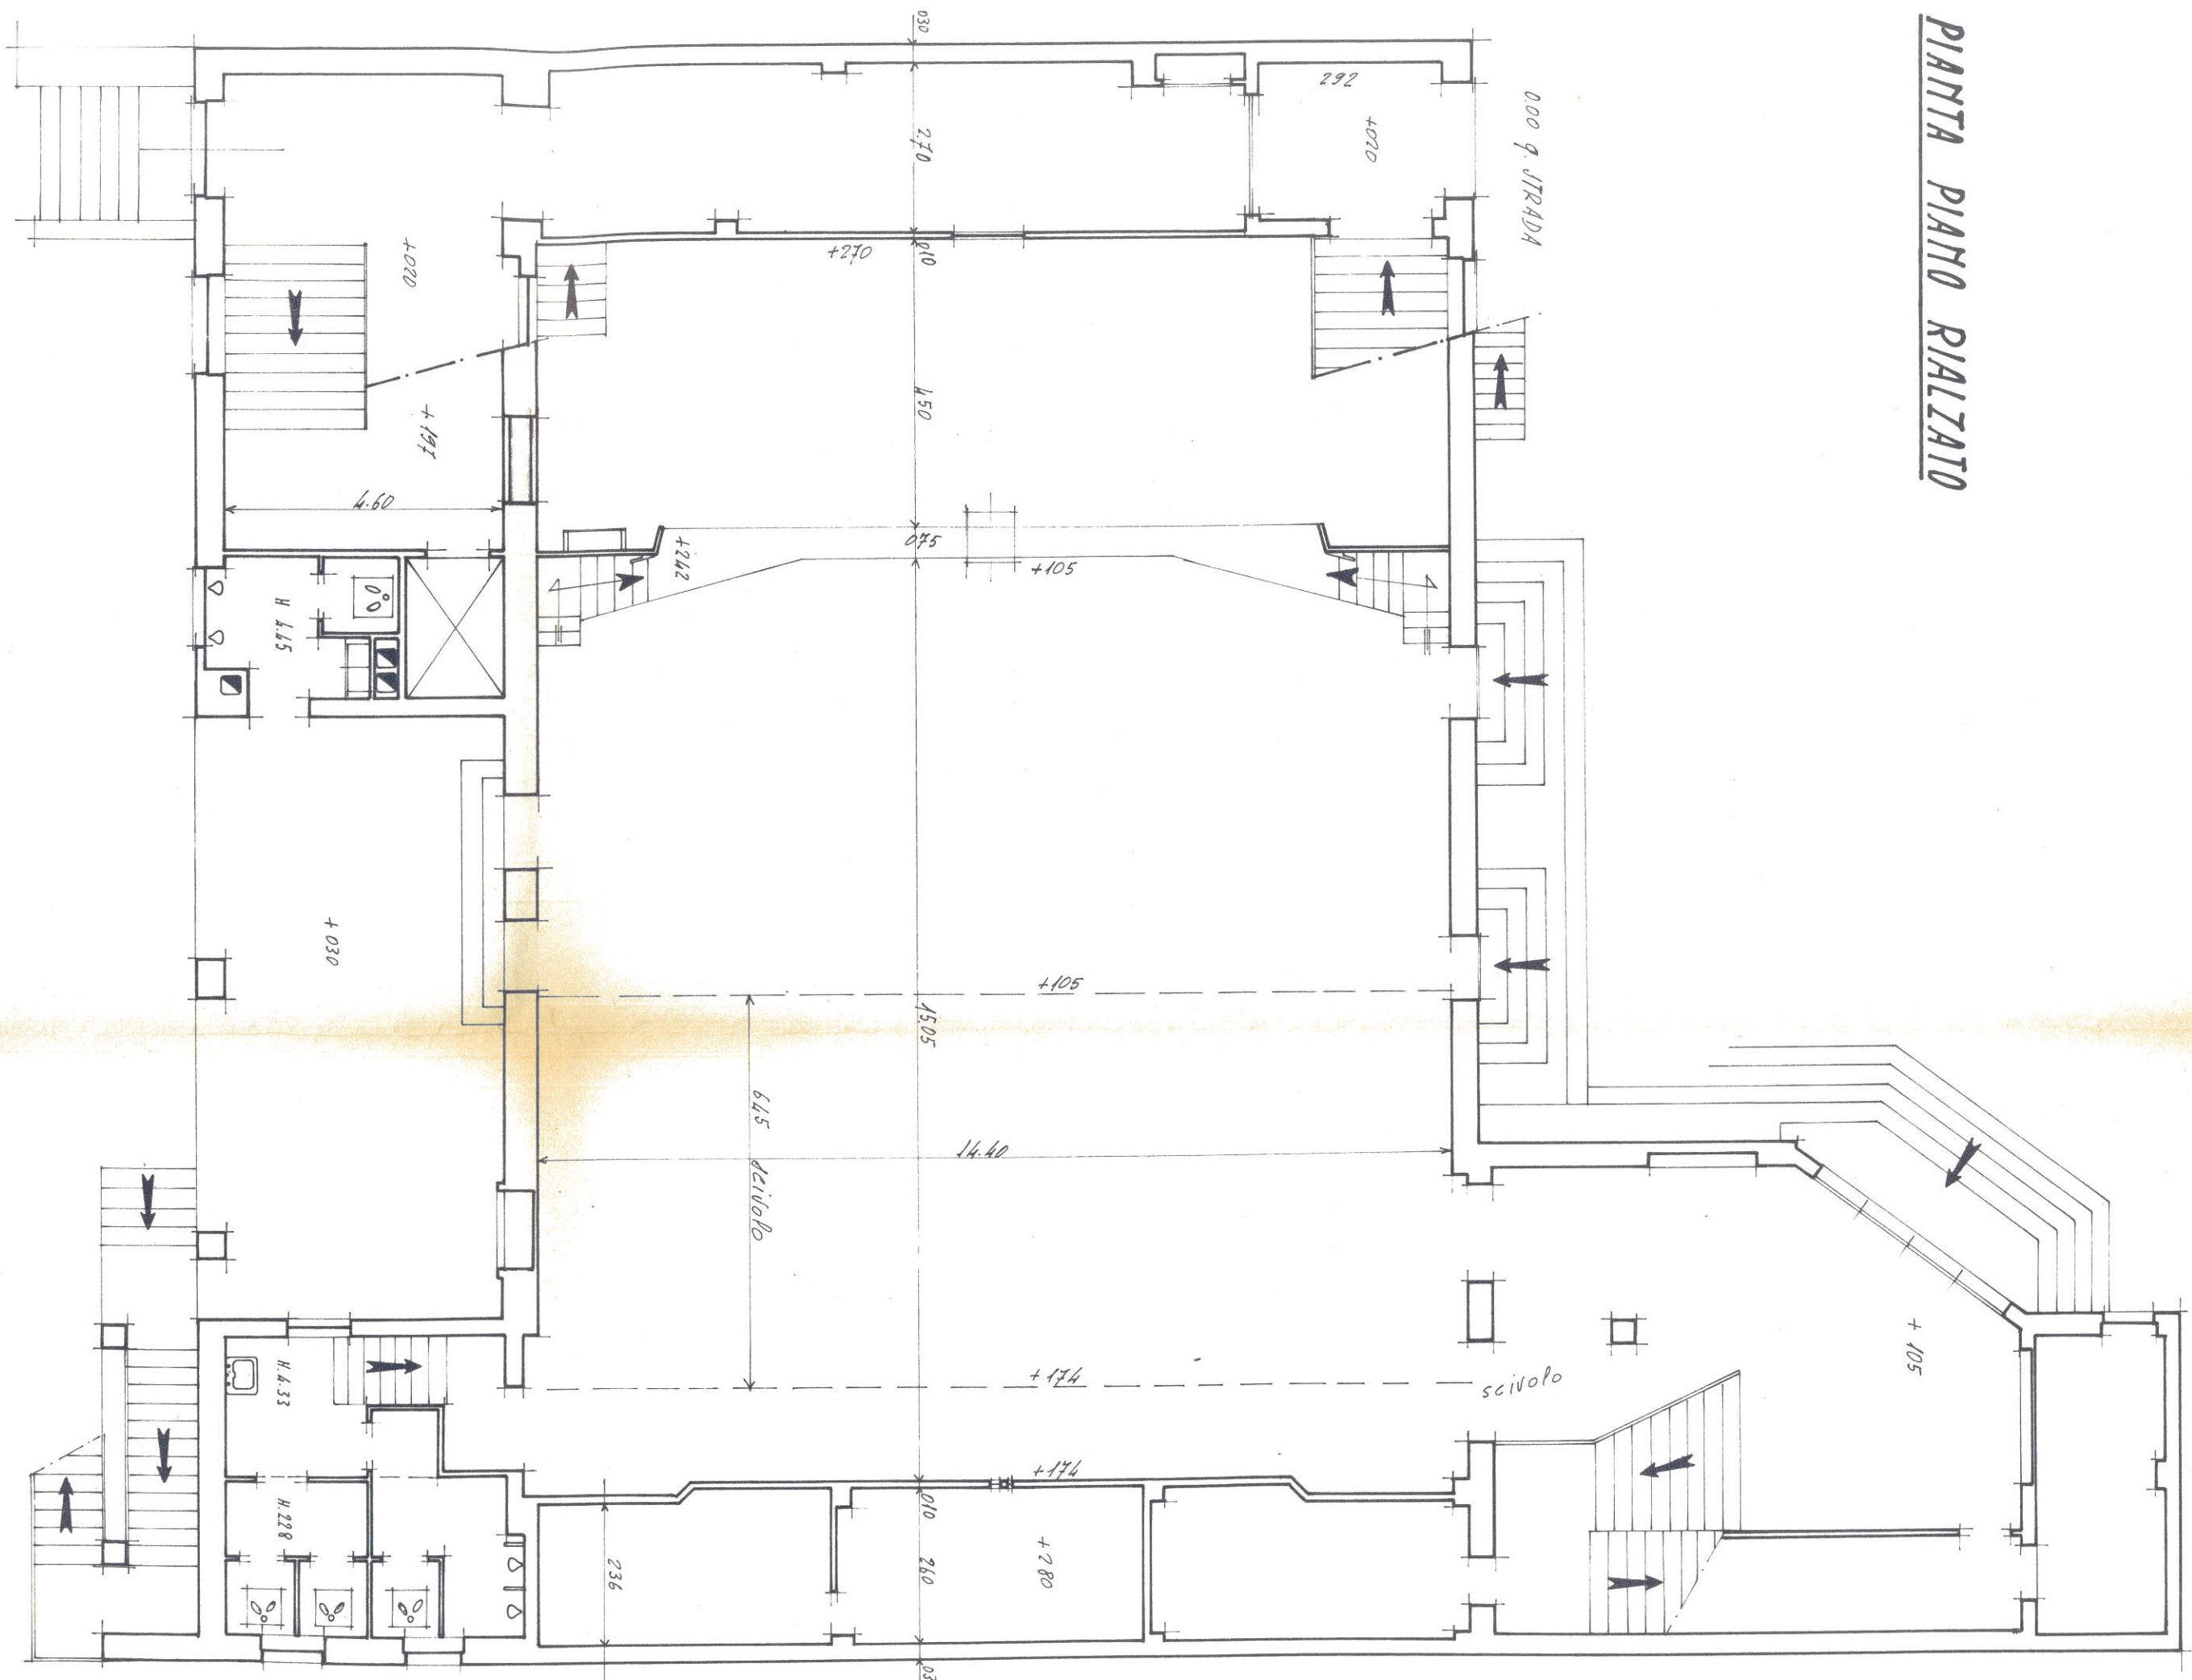


PIANTA PIANO RIALZATO - MEZZANINO

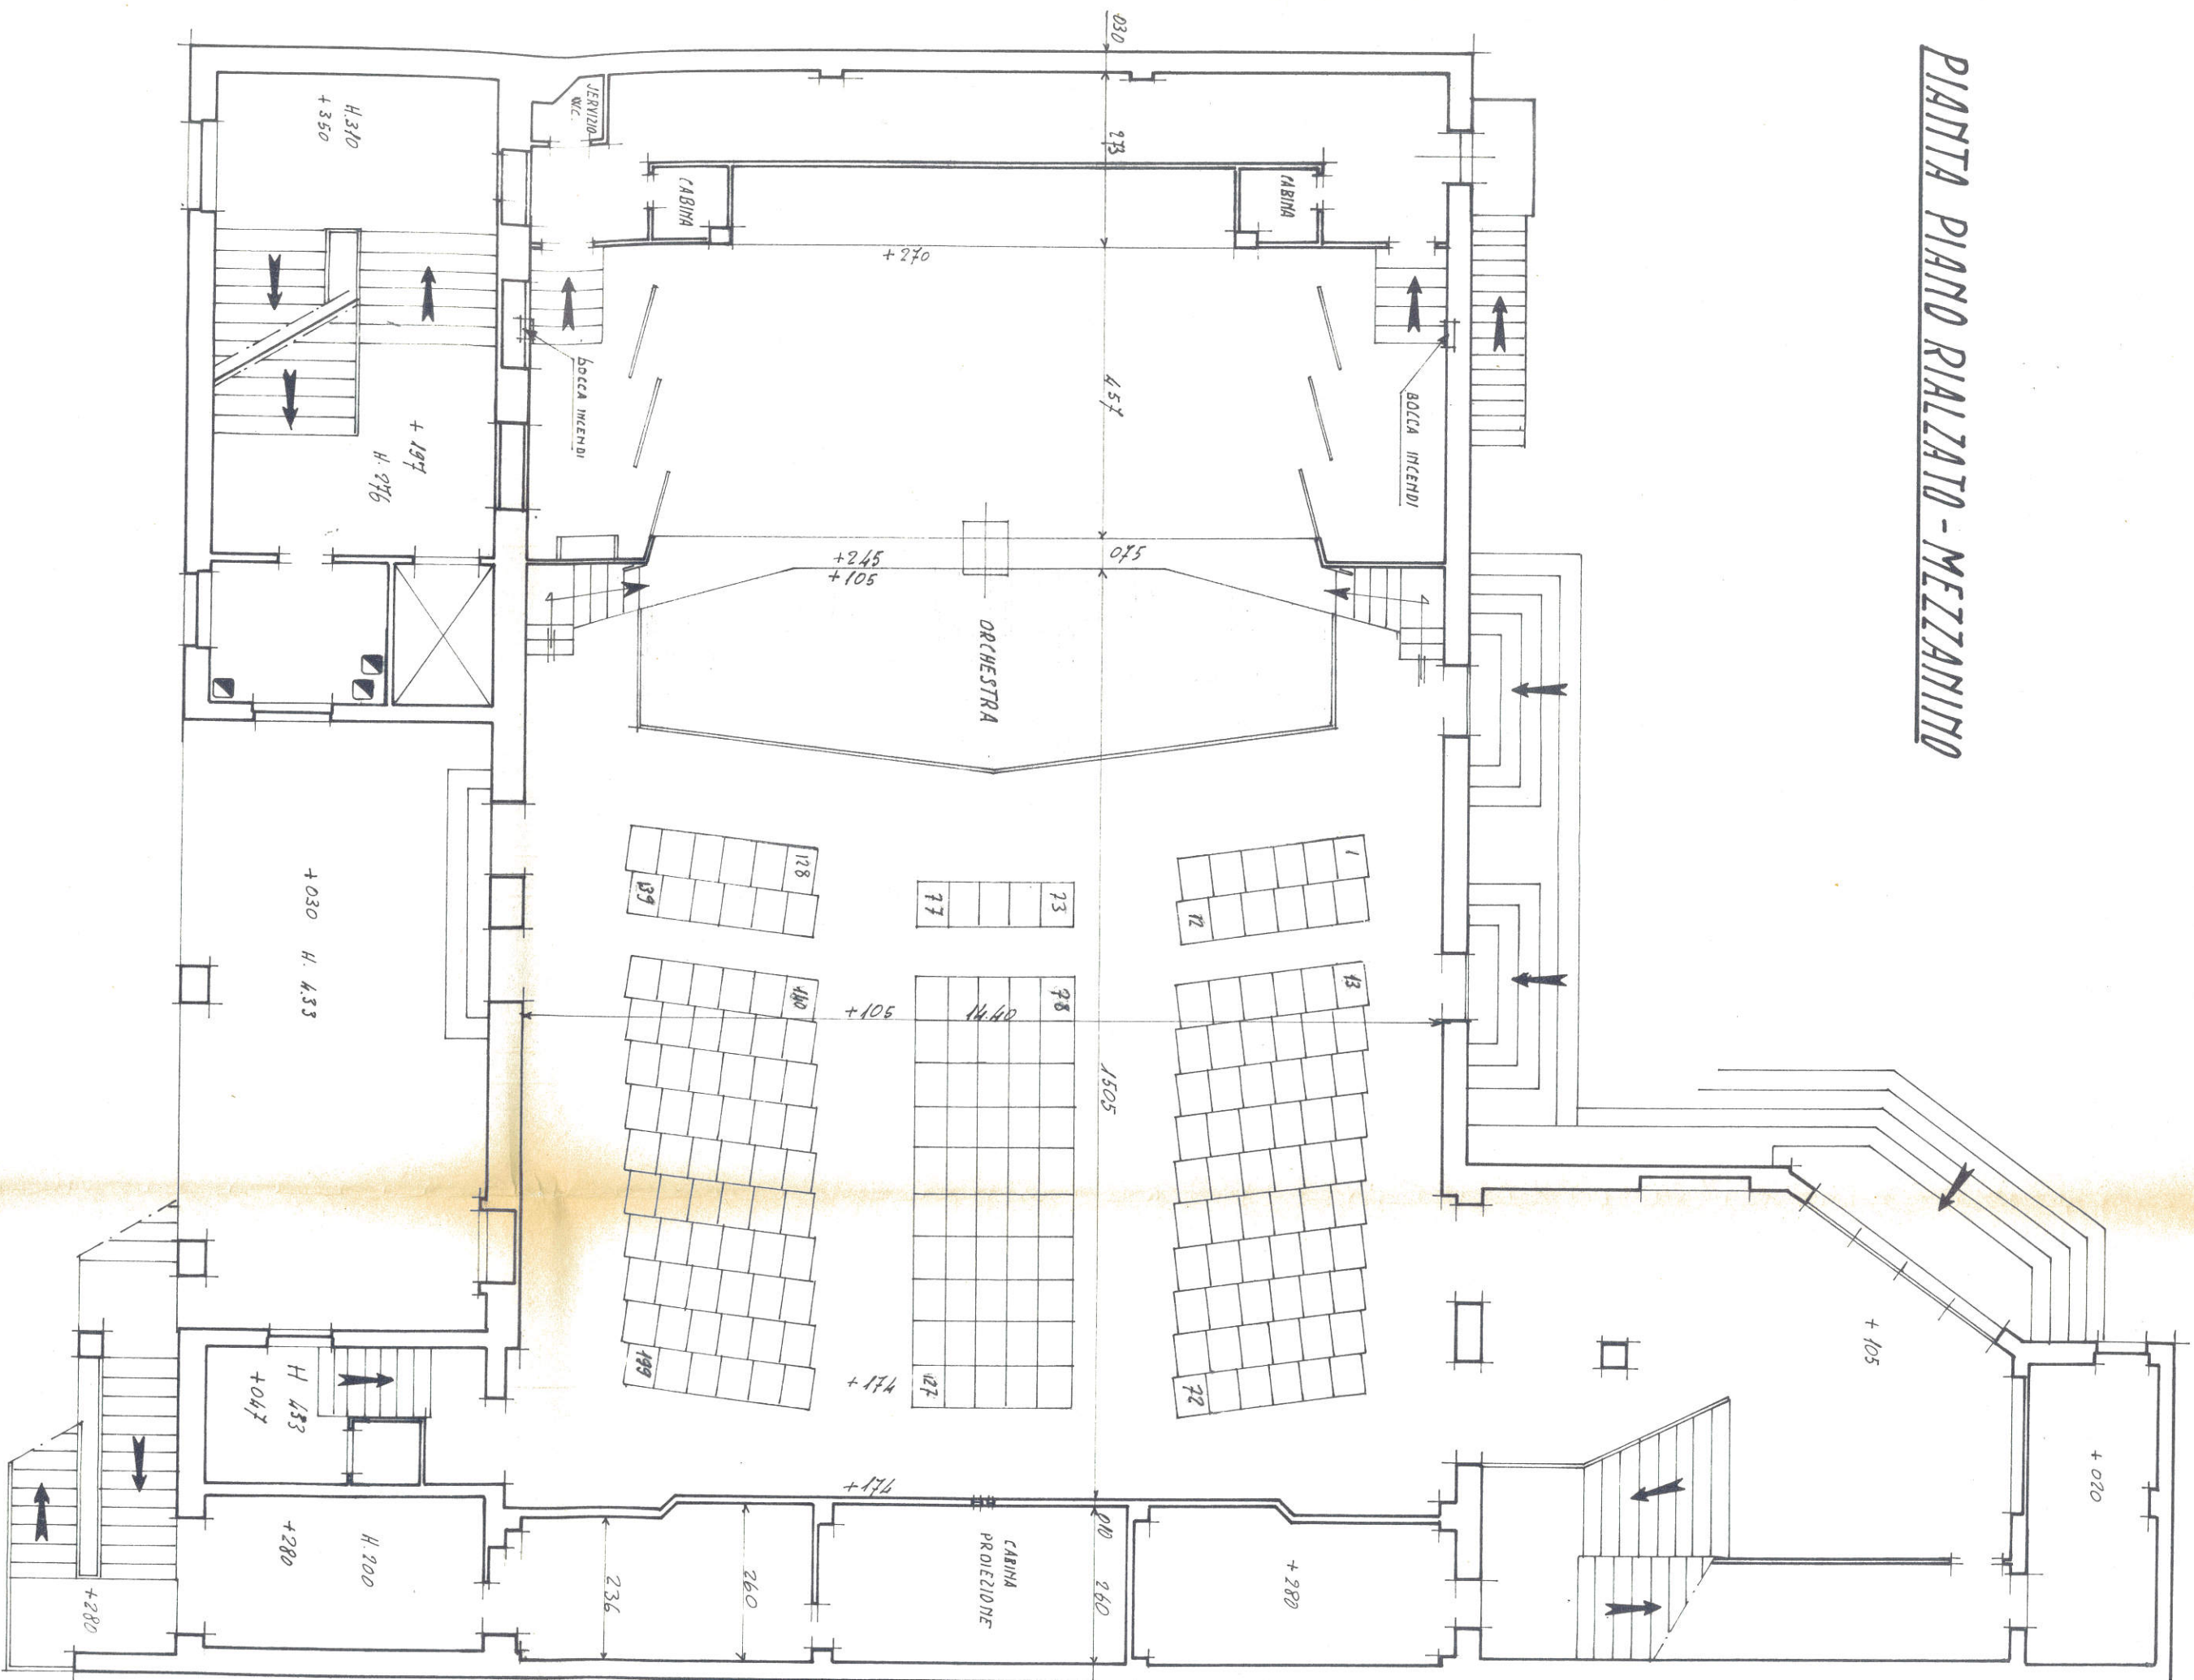

PIANTA PIANO PRIMO - GALLERIA

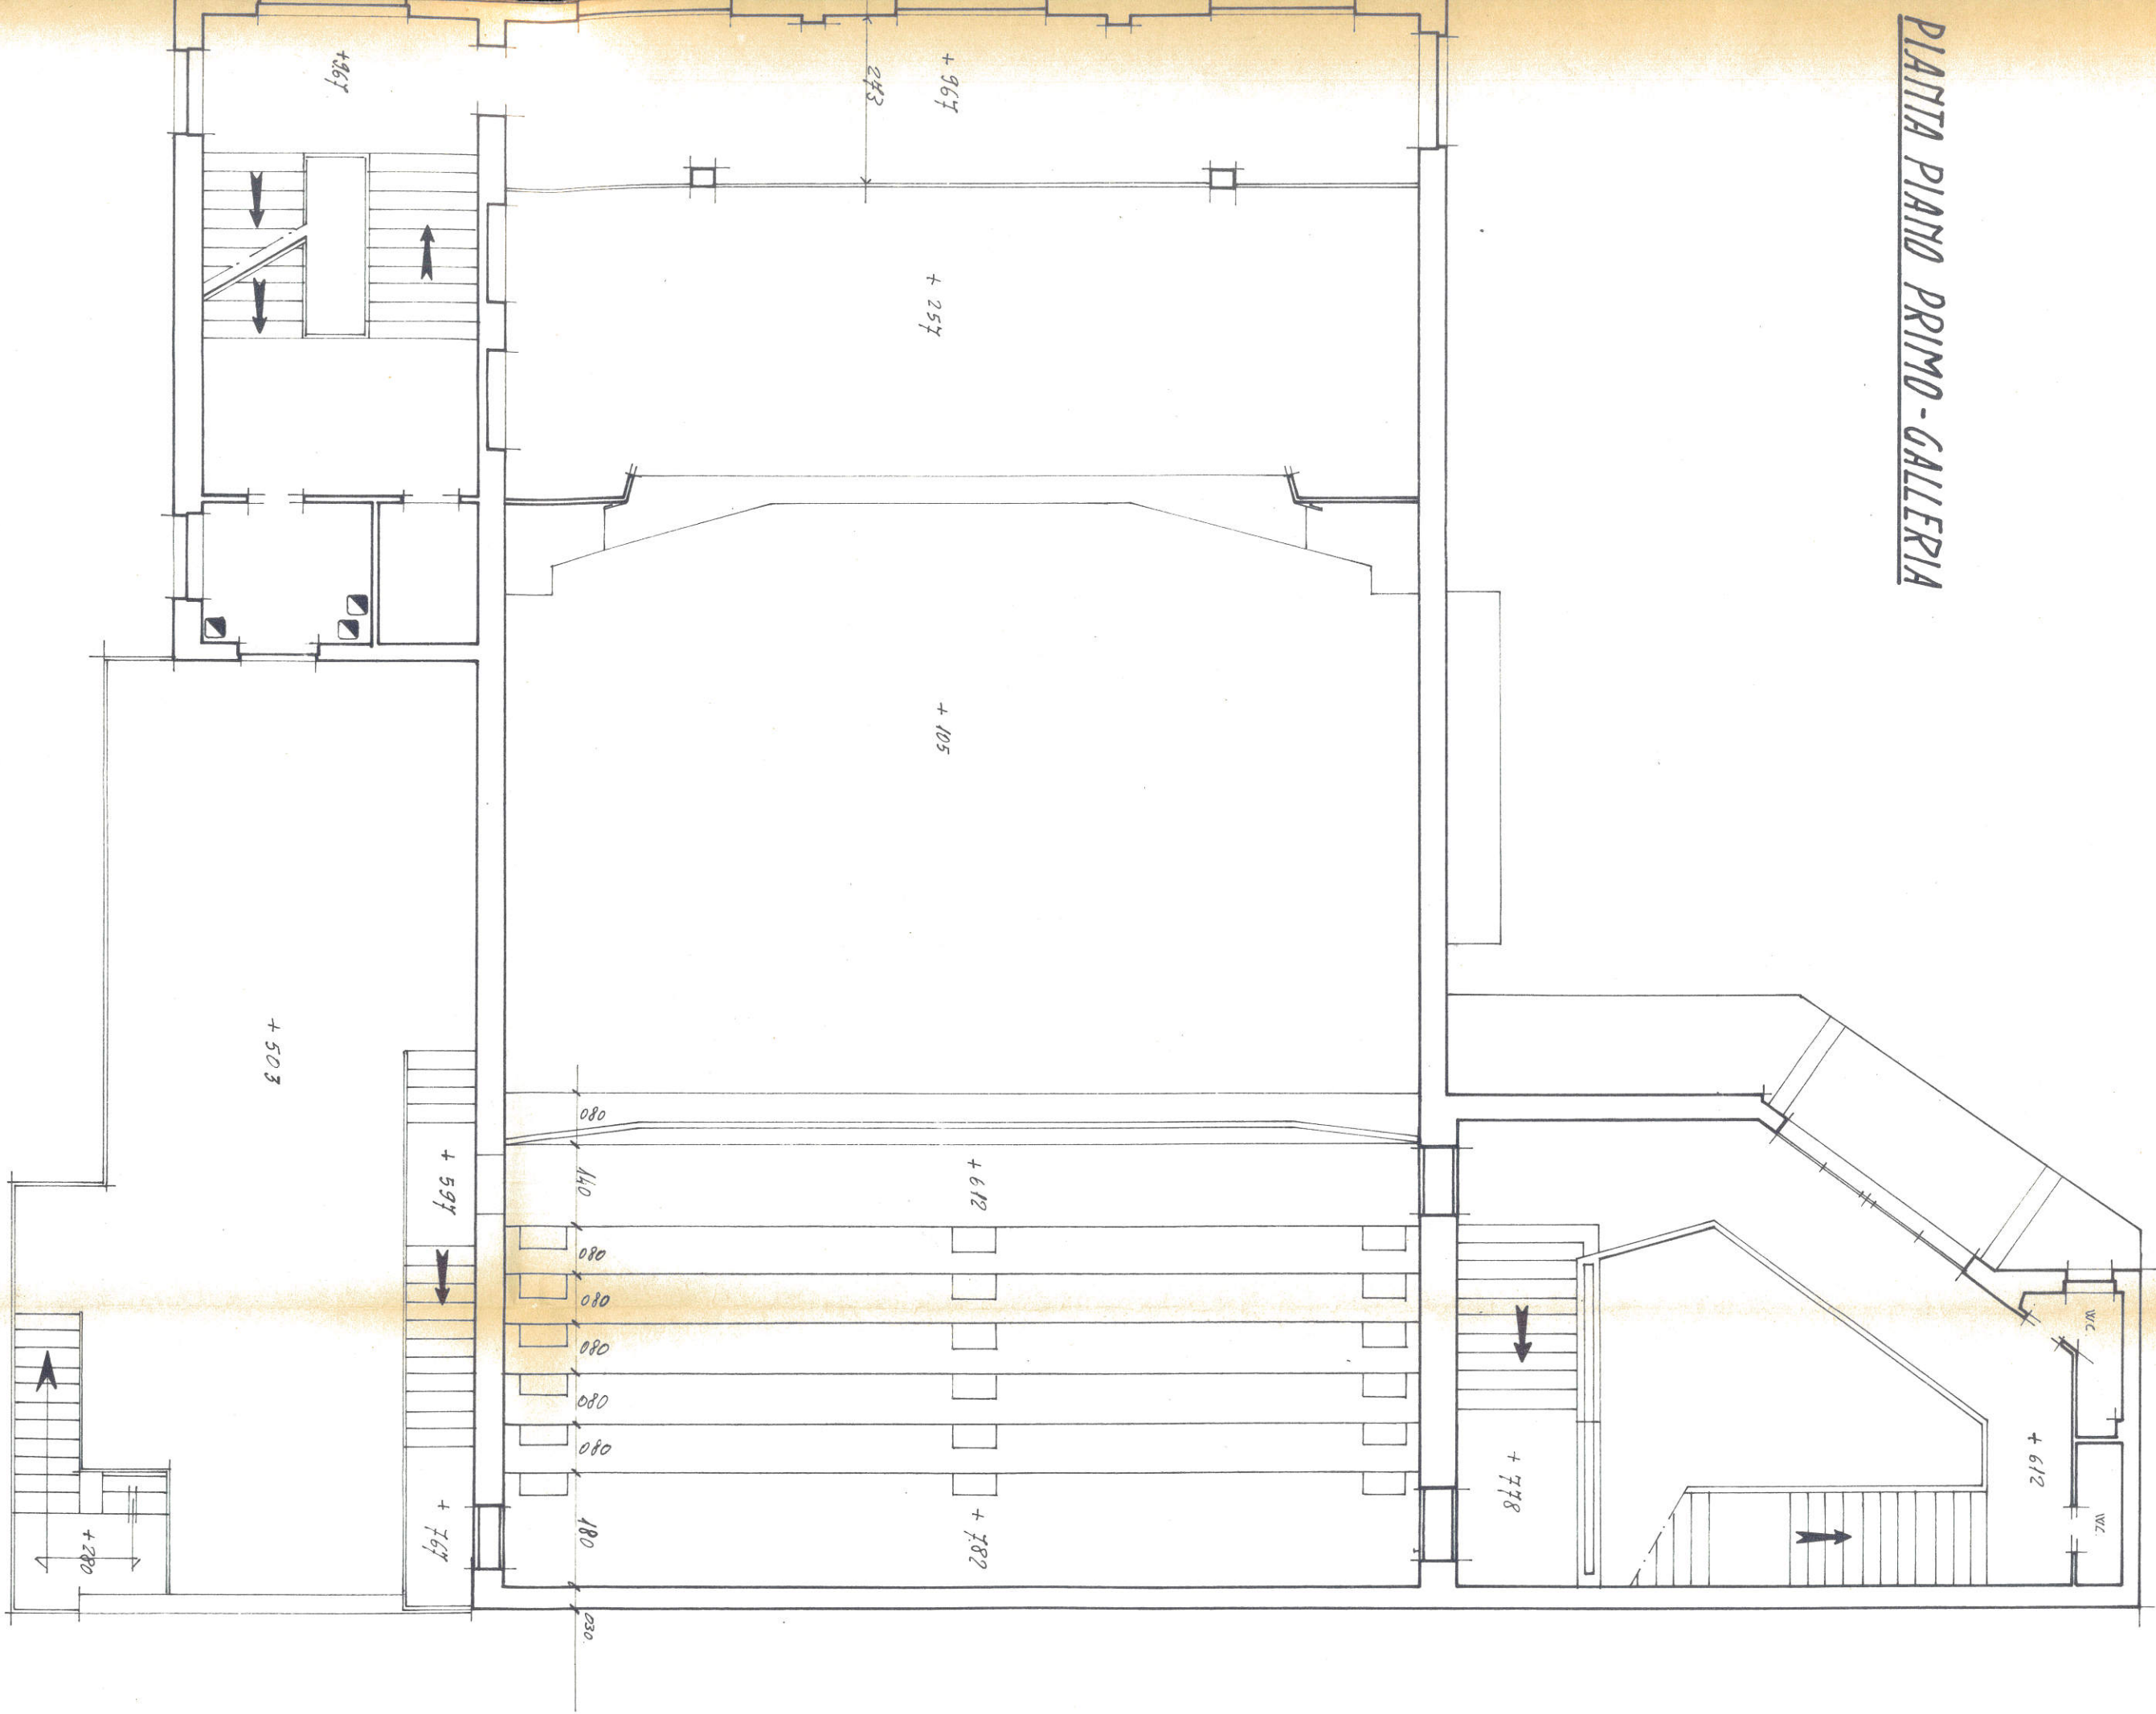

PIANTA PIANO SECONDO

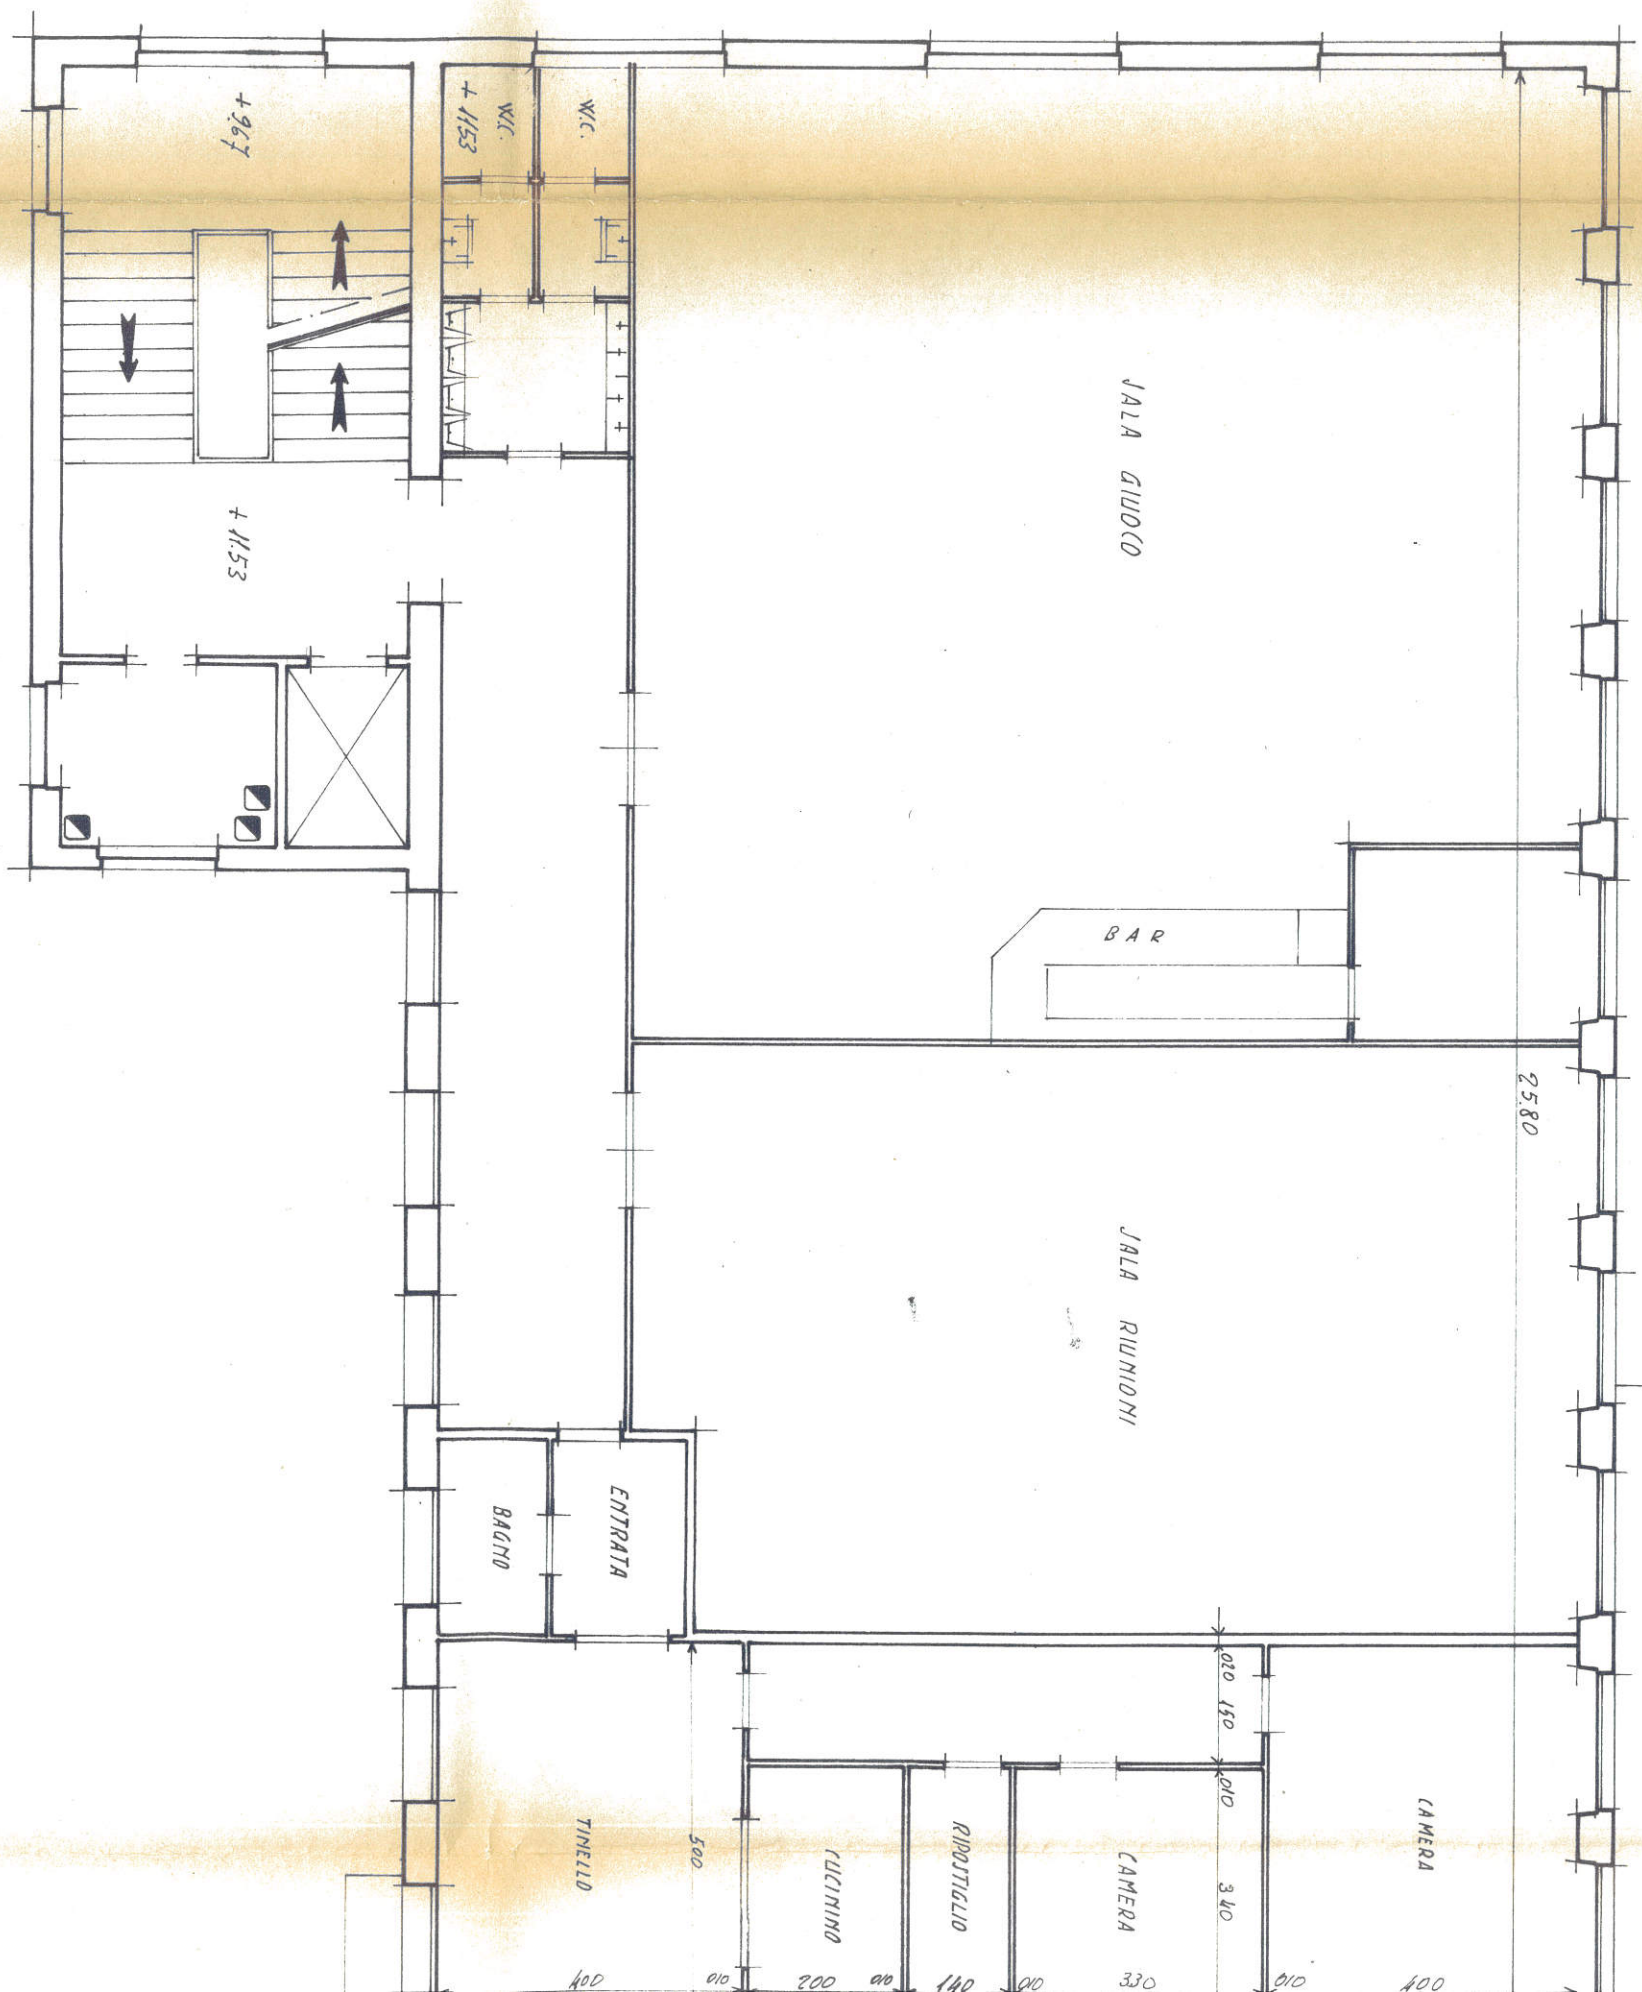

Hand-drawn architectural floor plan of a building. The plan shows a large rectangular main area with a staircase on the left and a service area on the right. Dimensions are provided in meters. The top horizontal dimension is 26.40, with a note '2580' below it. The right vertical dimension is 15.10, with a note '1590' below it. The bottom horizontal dimension is 4.90. The left vertical dimension is 0.30. The plan includes a staircase with arrows indicating direction, a service area labeled 'JERV/21', and several rooms labeled 'W.C.'. The plan is divided into sections by walls and columns. The top section is labeled 'D' and the bottom section is labeled 'B'. The plan is drawn on a grid with dimensions in meters.

+ 1521

JERVIZI


W.C.

WC


W

WC

W.C

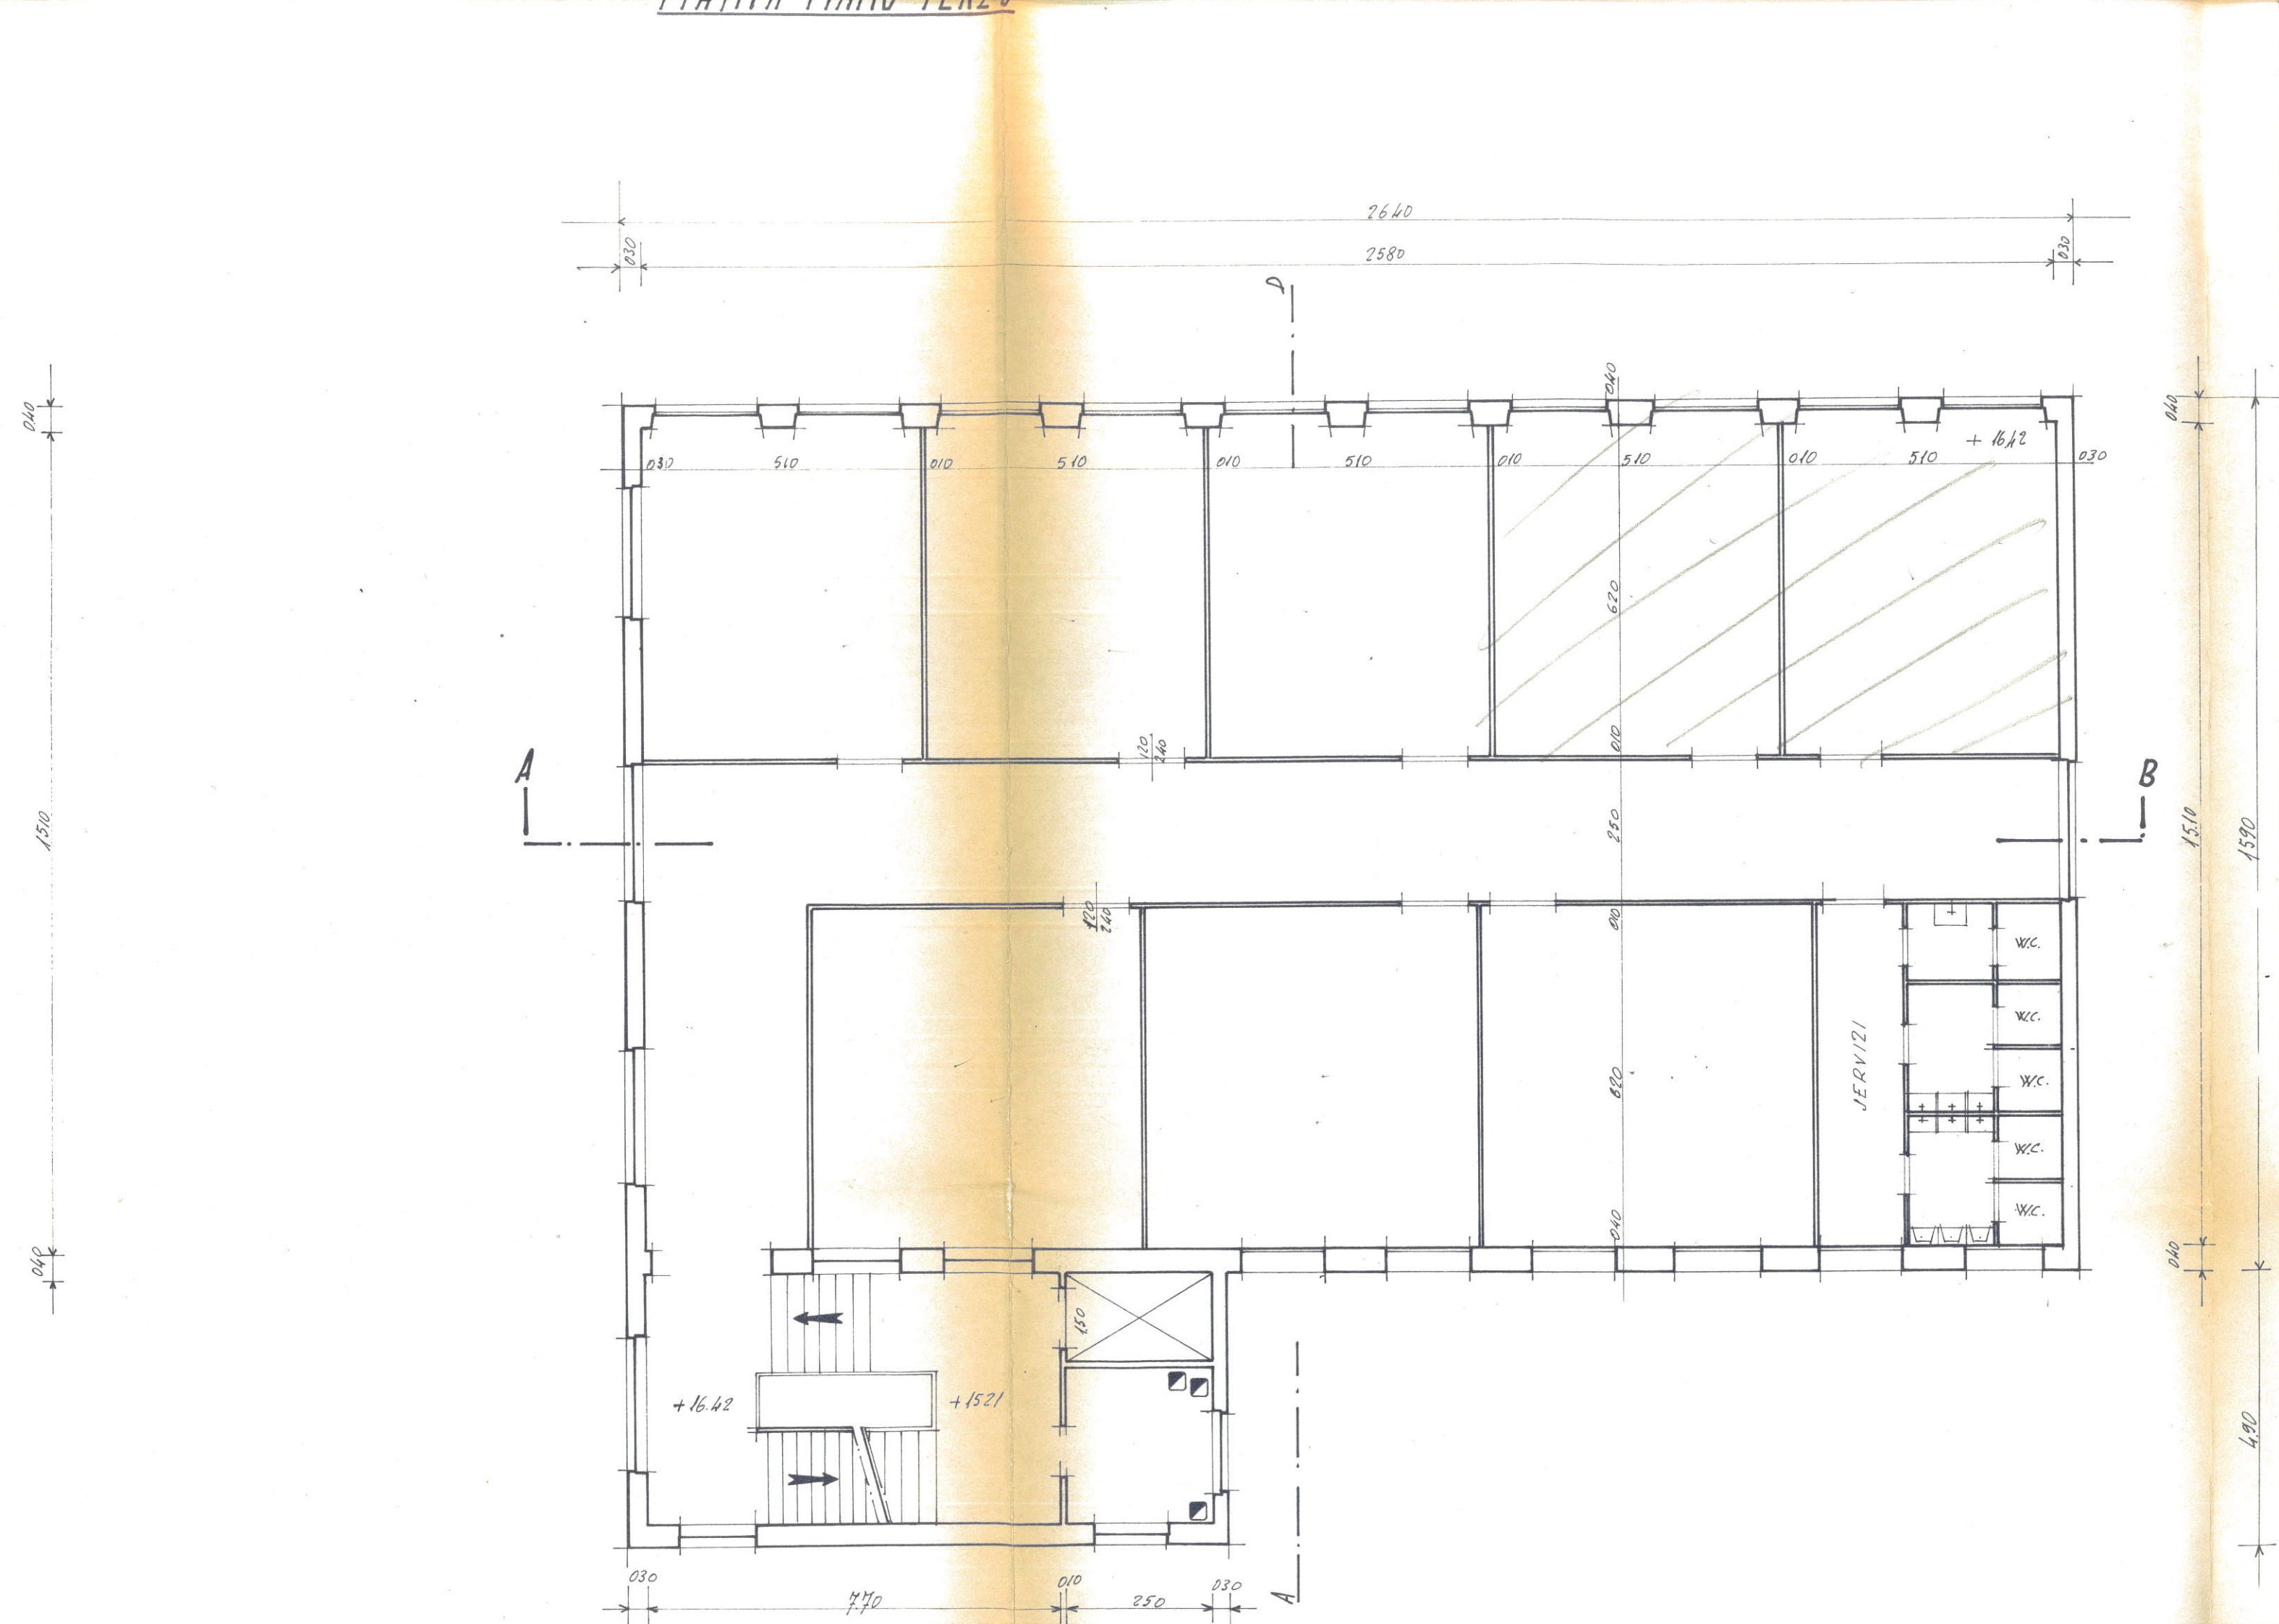

SEZIONE LONGITUDINALE A-B

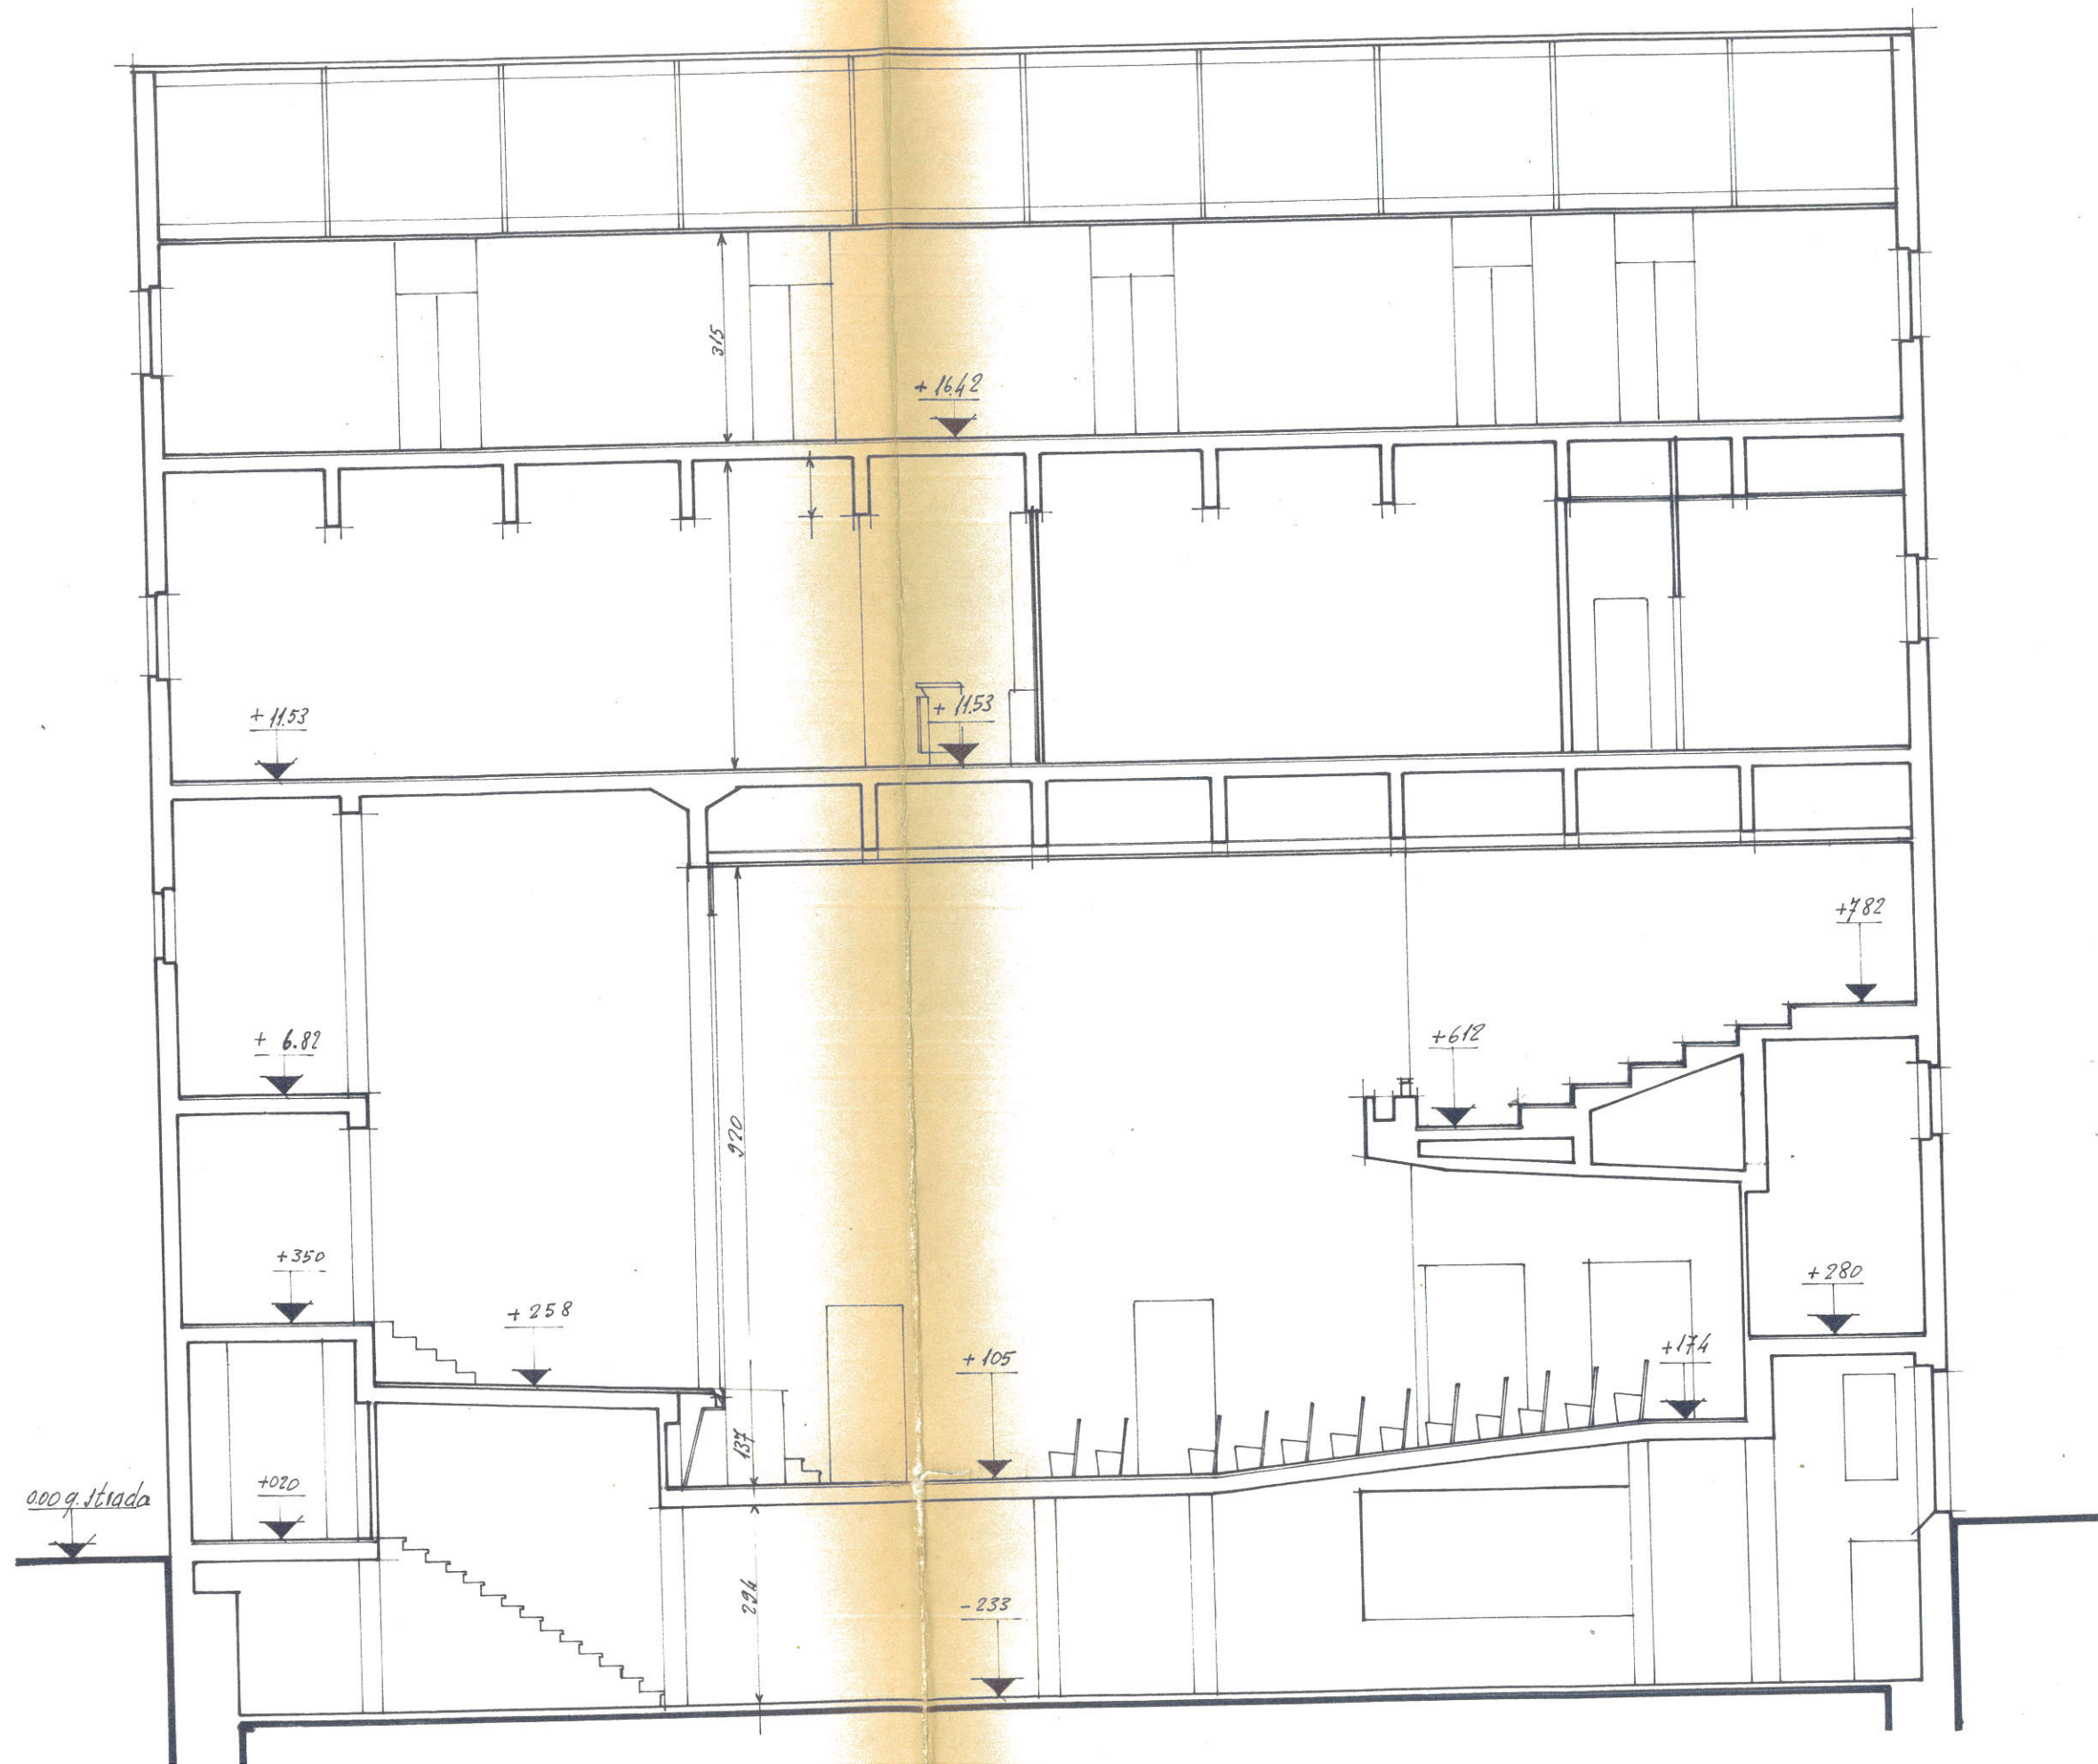

SEZIONE TRASVERSALE C-D

